


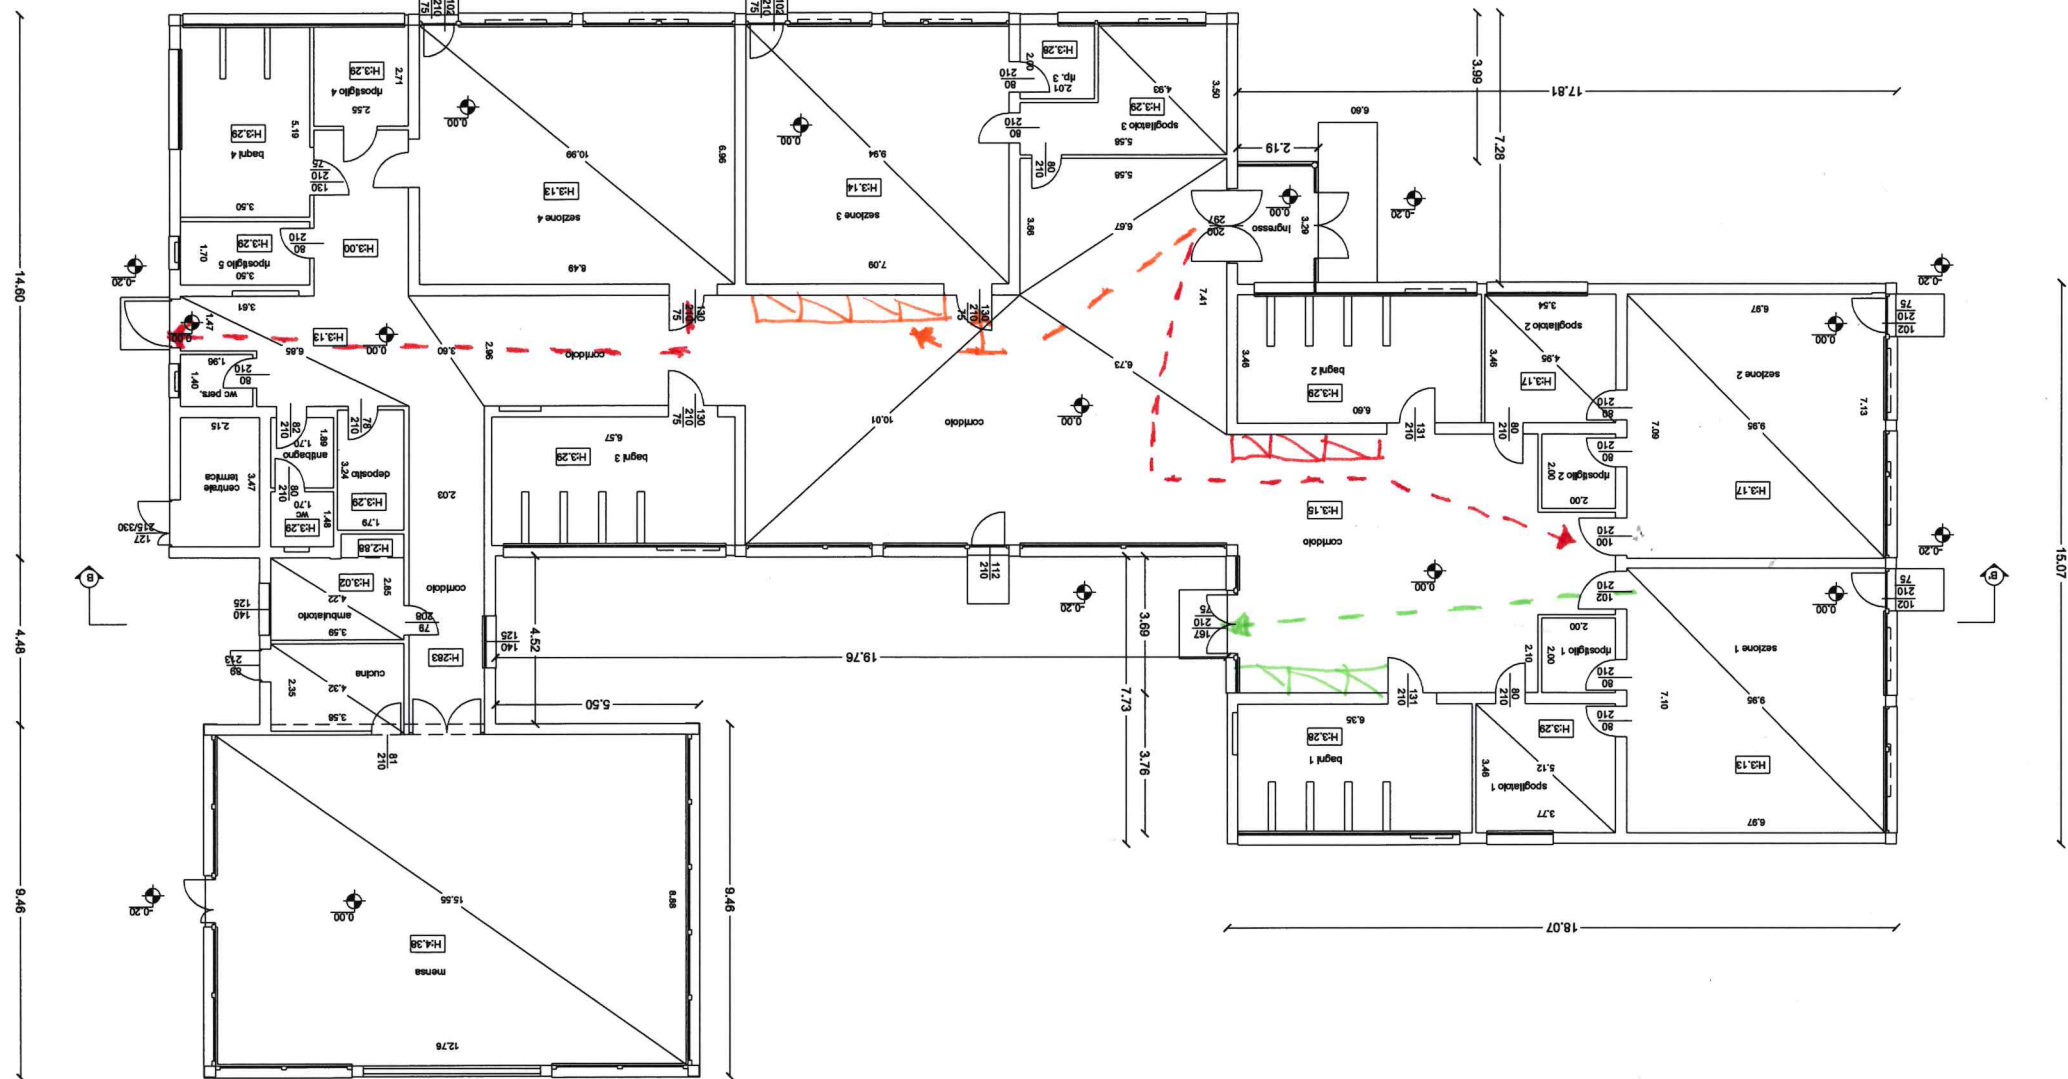

PLANTA PIANO TERRA

